




Grunnmynd kjallara

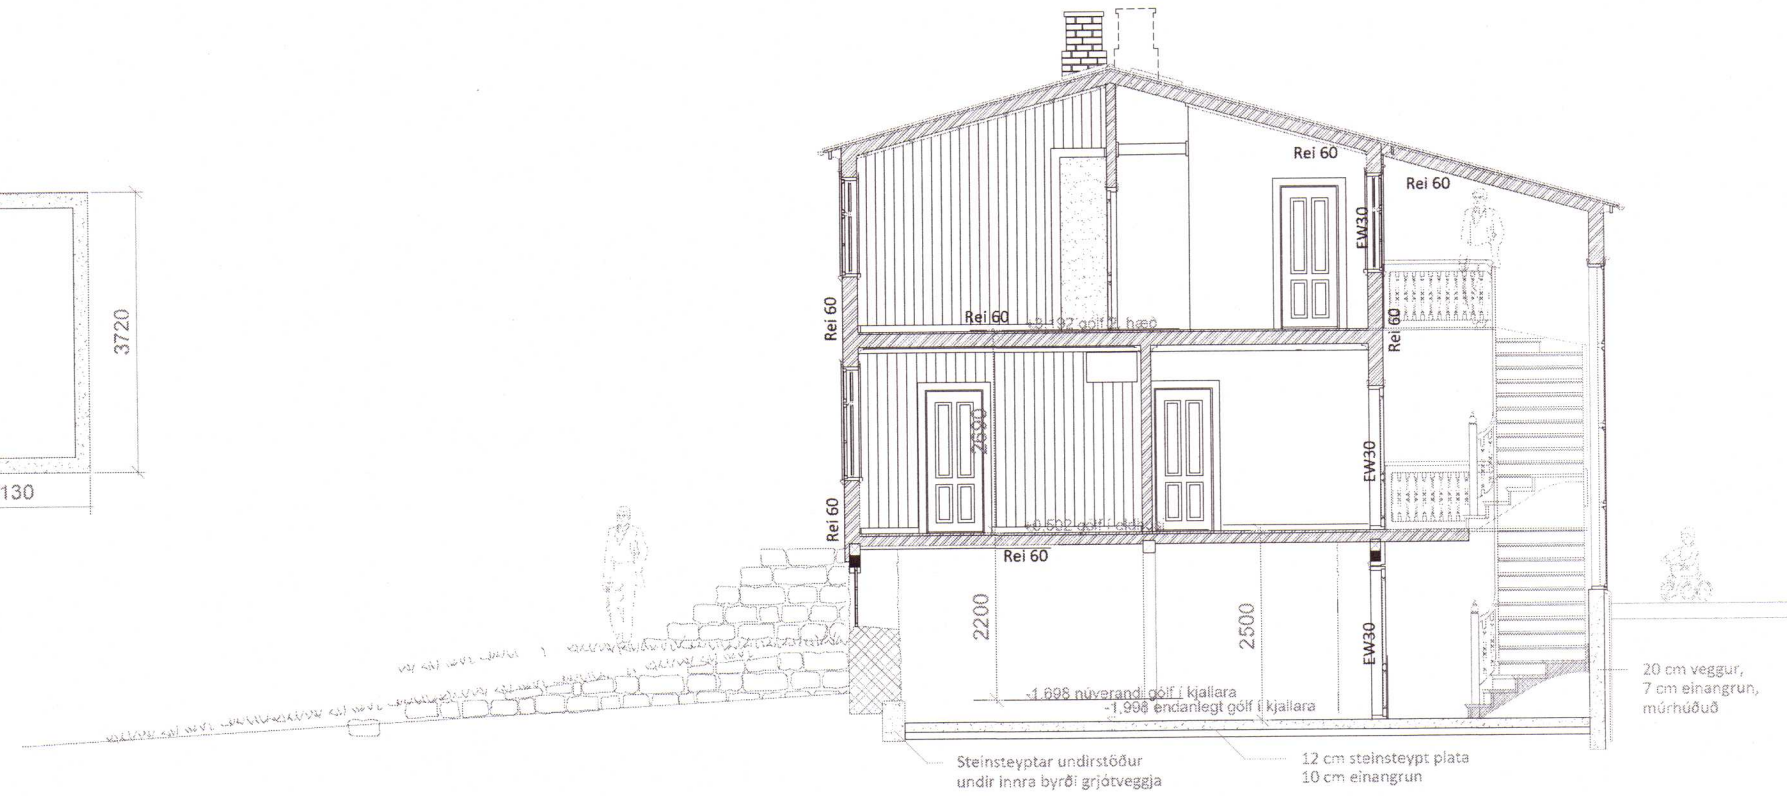

pverskurður

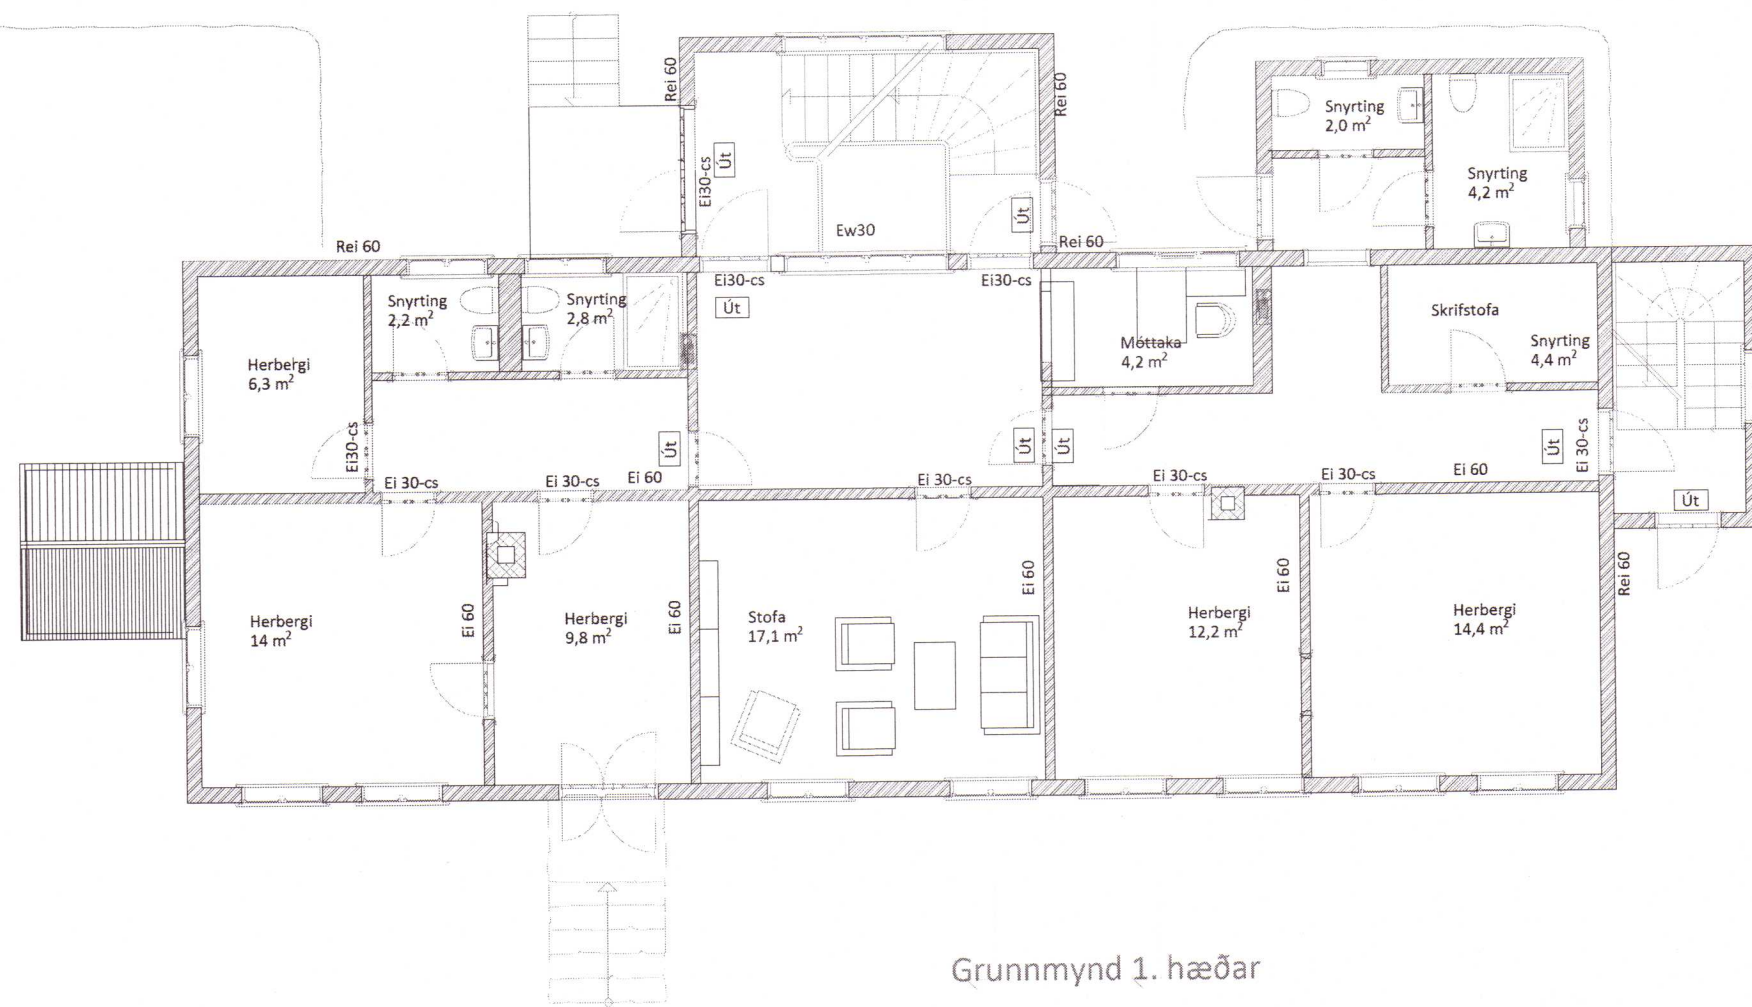

Grunnmynd 1. hæðar

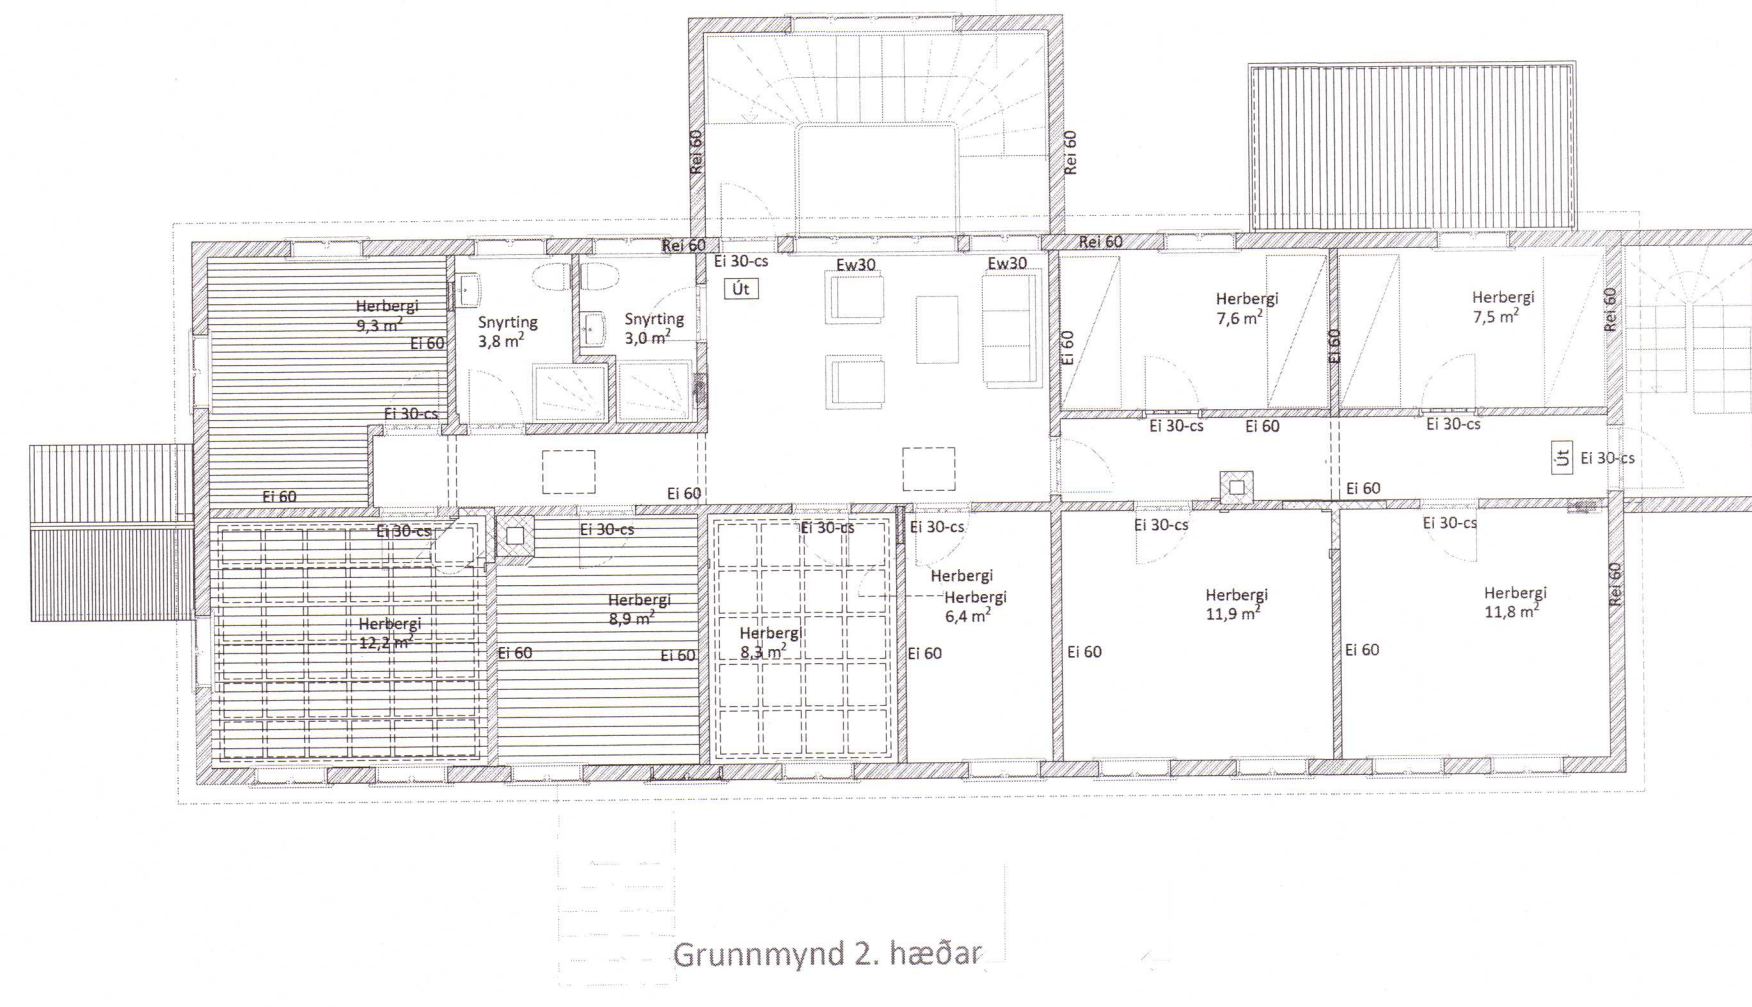

Grunnmynd 2. hæðar

verk Ólafsdalur  
 verkkaupi Minjavemd  
 teikning Skólahúsió endurbætt sem gistihús  
 m.k.v. 1:100  
 dags. September 2021  
 teiknað HS

*Hjörleifur Stefánsson*  
 Hjörleifur Stefánsson arkitekt FAI 121247-3489

GULLINSÍÐ ehf Fjölísvegur 12  
 +354 562 8628 Reykjavík  
 hjorleifur@gullinsid.is IS-101

Teikning Nr. B 02