


Efri-Hundadalur

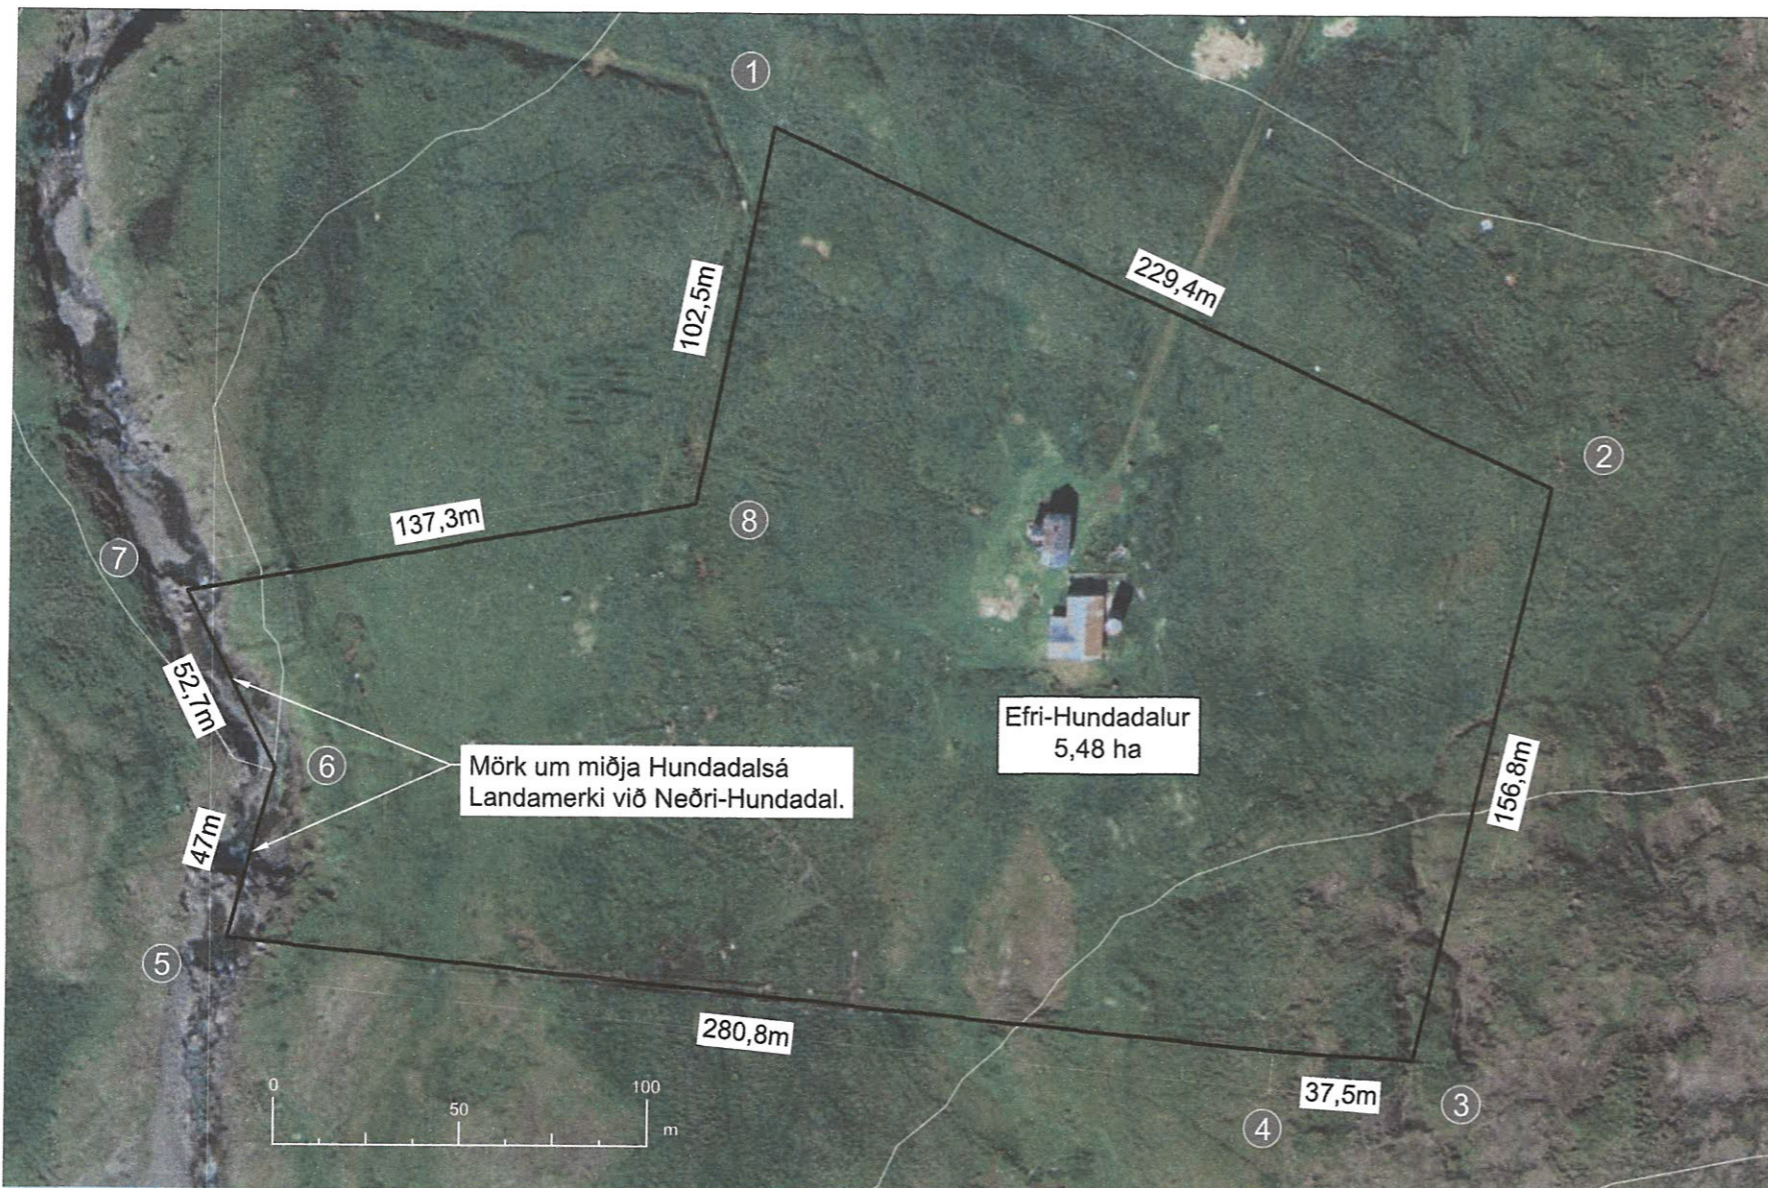

Stimpill skipulagsfulltrúa:

Hnitpkt.	Austur	Norður
1	377.148,397	499.413,599
2	377.357,062	499.318,313
3	377.320,892	499.165,778
4	377.283,493	499.168,187
5	377.004,192	499.197,074
6	377.016,796	499.242,320
7	376.993,246	499.289,472
8	377.128,532	499.313,009

Samþykki eigenda jarðar, Fremri-Hundadals:
Sneyjörð R. Bjartmarsdóttir

Samþykki eigenda aðliggjandi jarðar, Neðri-Hundadalur:
Sigursteinn Hjartarson
Mona Grindel



Efri-Hundadalur

í landi Fremri-Hundadals, Miðdölum

Landnr. upprunals L137916

Landeignanr.: Lxxxxxx

Fasteignanr.: Fxxxxxxx

Stærð lóðar: 5,48 ha

Hnitakerfi: ÍSN93; Loftmynd frá Lofmyndir ehf.

Dags.: 18.08.2021

Teiknað: KIA